



CHEBOYGAN CATHOLIC
COMMUNITY PARISH
117 NORTH "E" STREET
CHEBOYGAN, MI

date: Jan. 28, 2019
project: 1716

sheet:
A1.2
COPYRIGHT © 2018

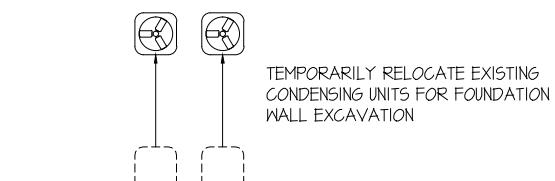

TEMPORARILY RELOCATE EXISTING
CONDENSING UNITS FOR FOUNDATION
WALL EXCAVATION

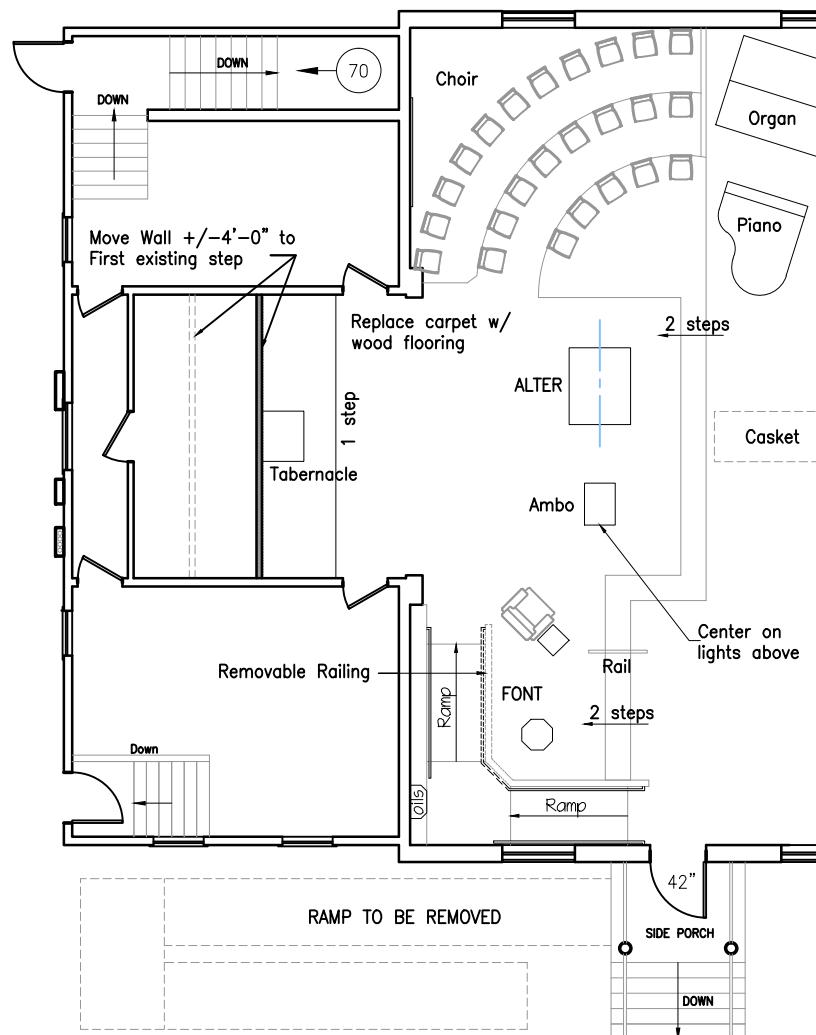

Move Wall +/−4'−0" to
First existing step

Replace carpet w/
wood flooring

2 steps

ALTER

1 step

Tabernacle

Ambo

Rail

FONT

Ramp

Ramp

Down

Removable Railing

Down

RAMP TO BE REMOVED

42"

SIDE PORCH

DOWN

Move pews from
rear to front

Main Floor Elevation = 100'−0"

EDGE OF LOFT

Move pews from
rear to front

Up To Mezzanine

New Sound Walls
and Ceiling

Frosted
Window (above)


Confessional
(enlarge)

Basement
Entrance

EXISTING CONDENSING UNITS

MAIN FLOOR PLAN


0 4 8 12 24
SCALE 1"=10'−0"

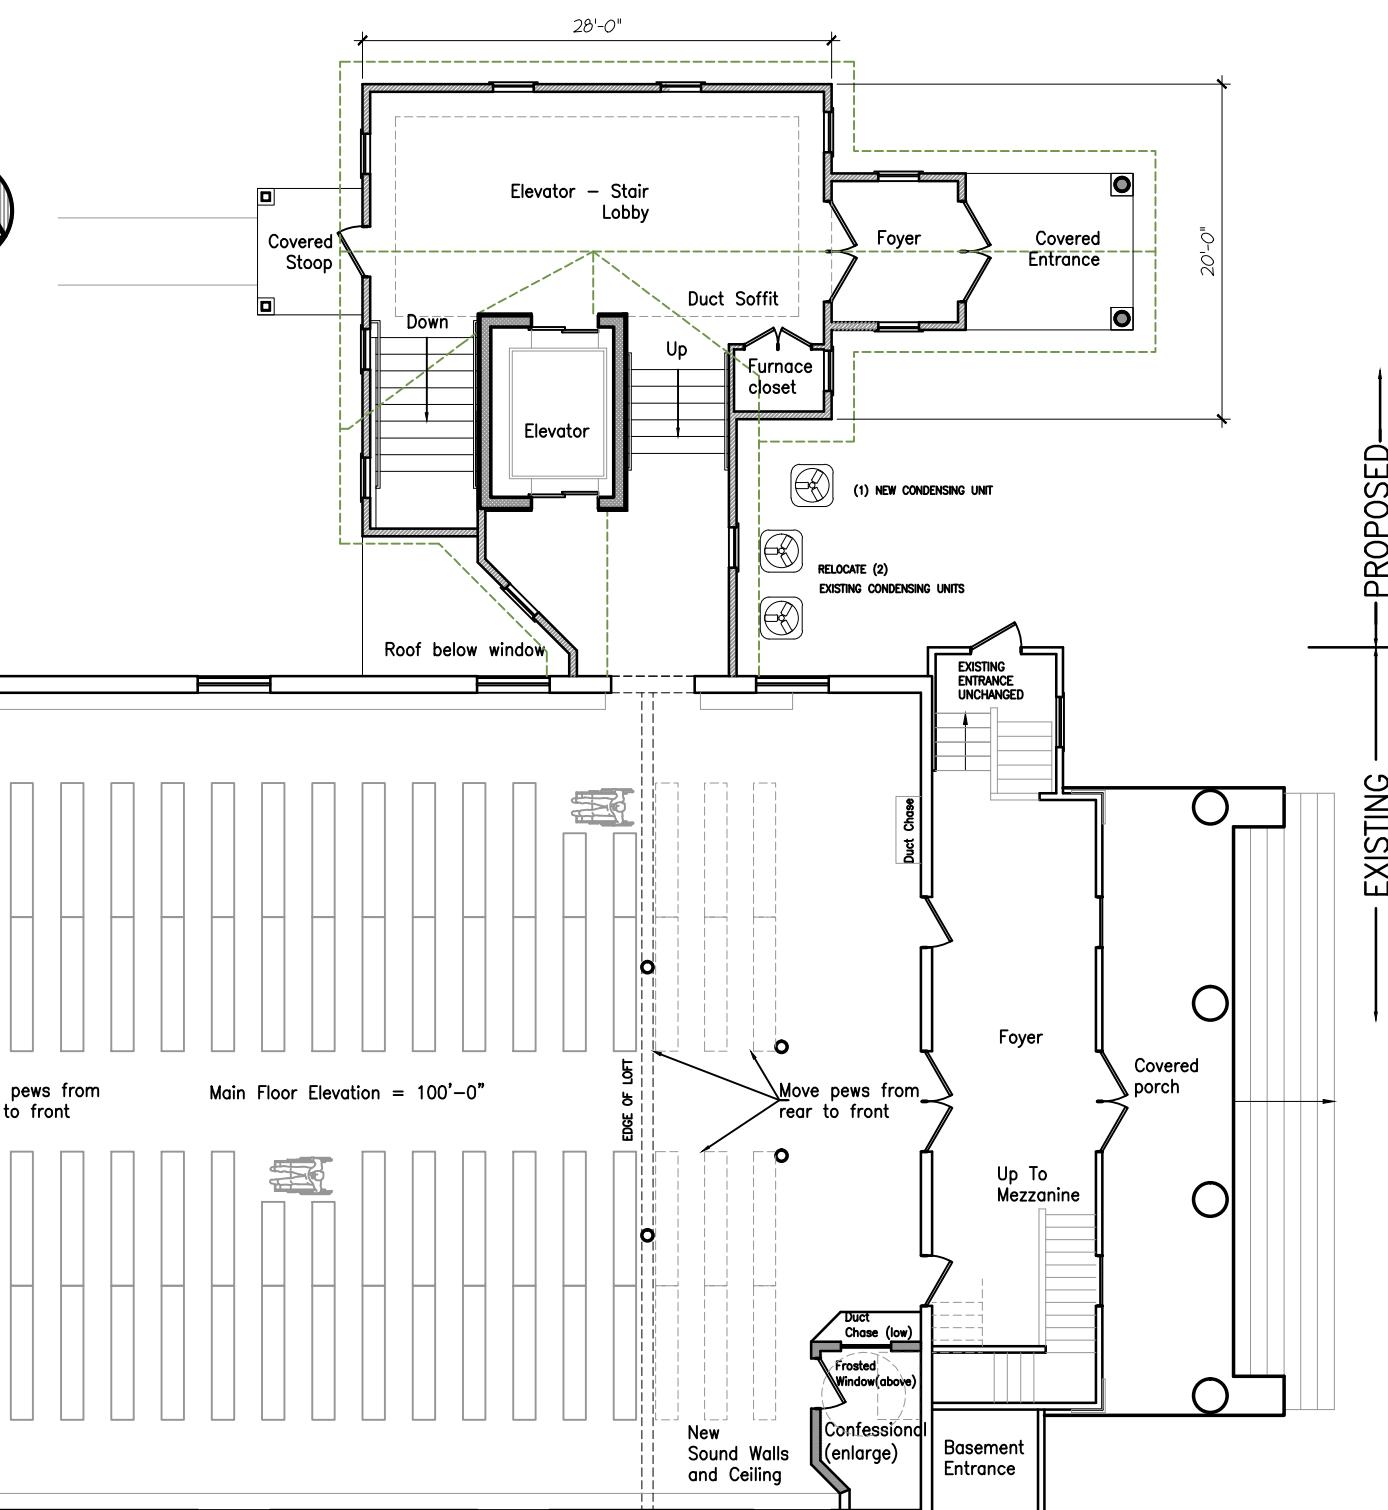


CHEBOYGAN CATHOLIC
COMMUNITY PARISH
117 NORTH "E" STREET
CHEBOYGAN, MI

date: Jan. 28, 2019
project: 1716

sheet:
A1.3
COPYRIGHT © 2018

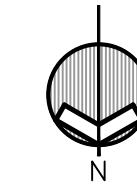


BASEMENT PLAN

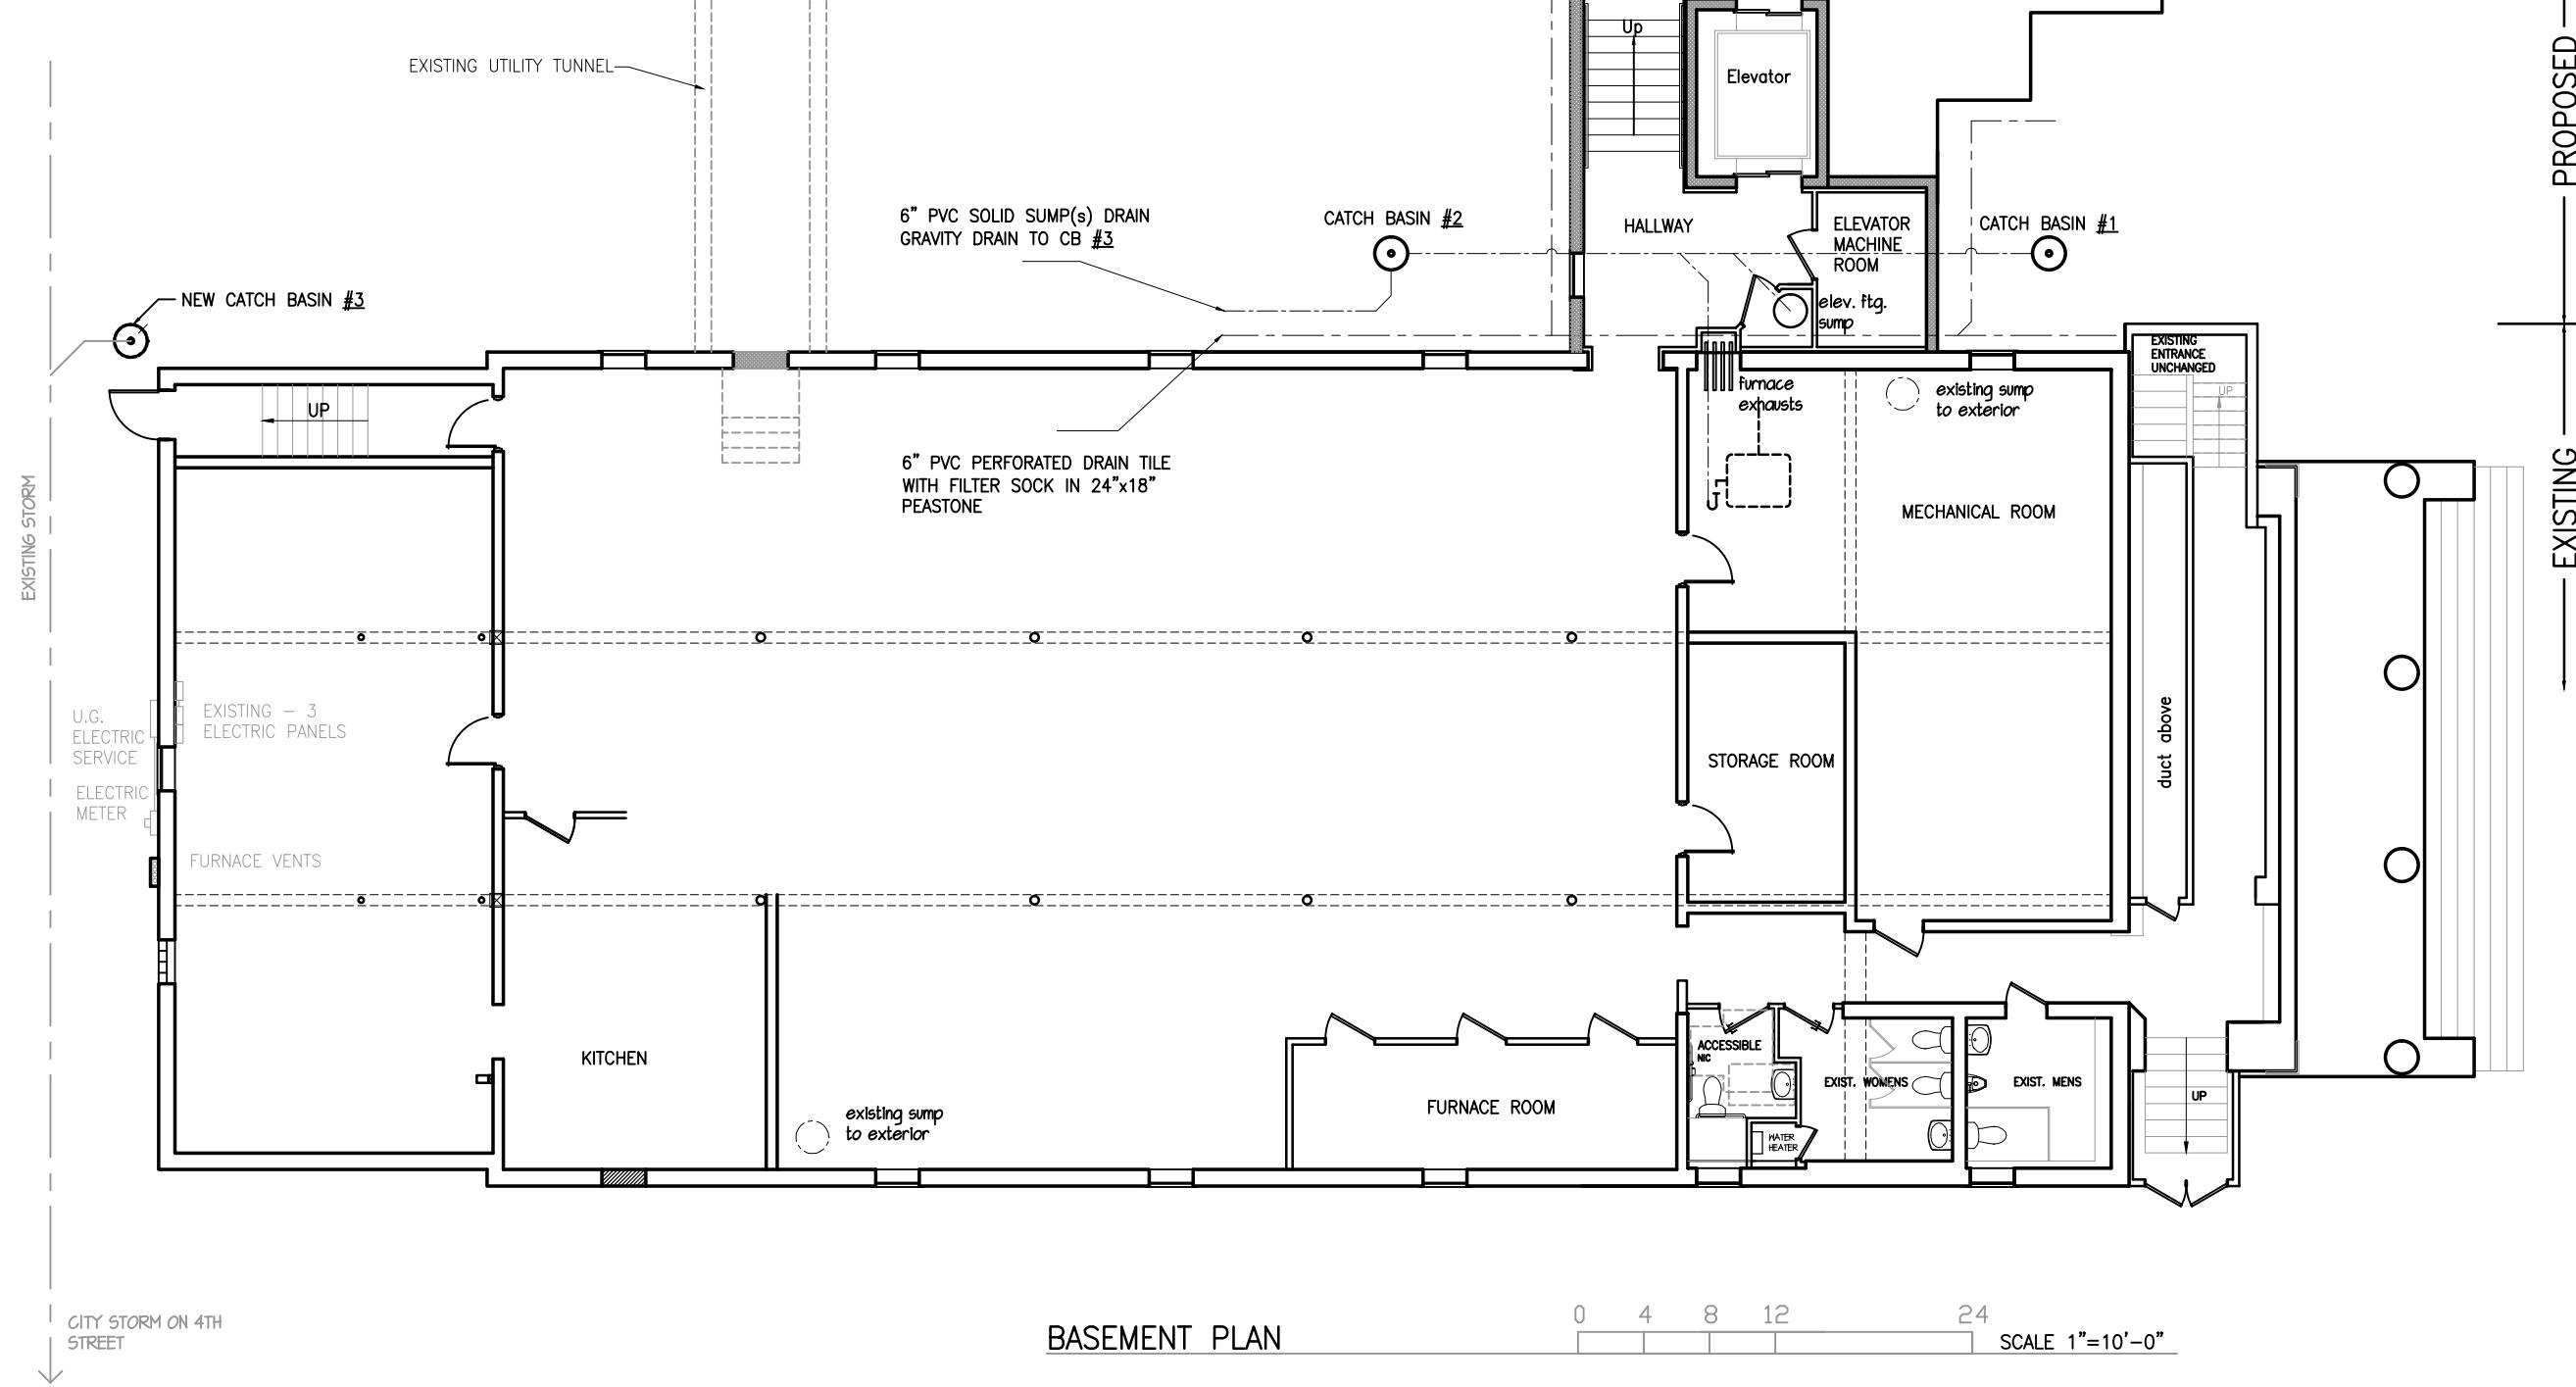

CHEBOYGAN CATHOLIC
COMMUNITY PARISH
117 NORTH "E" STREET
CHEBOYGAN, MI

date: Jan. 28, 2019
project: 1716

sheet:
A1.4
COPYRIGHT © 2018

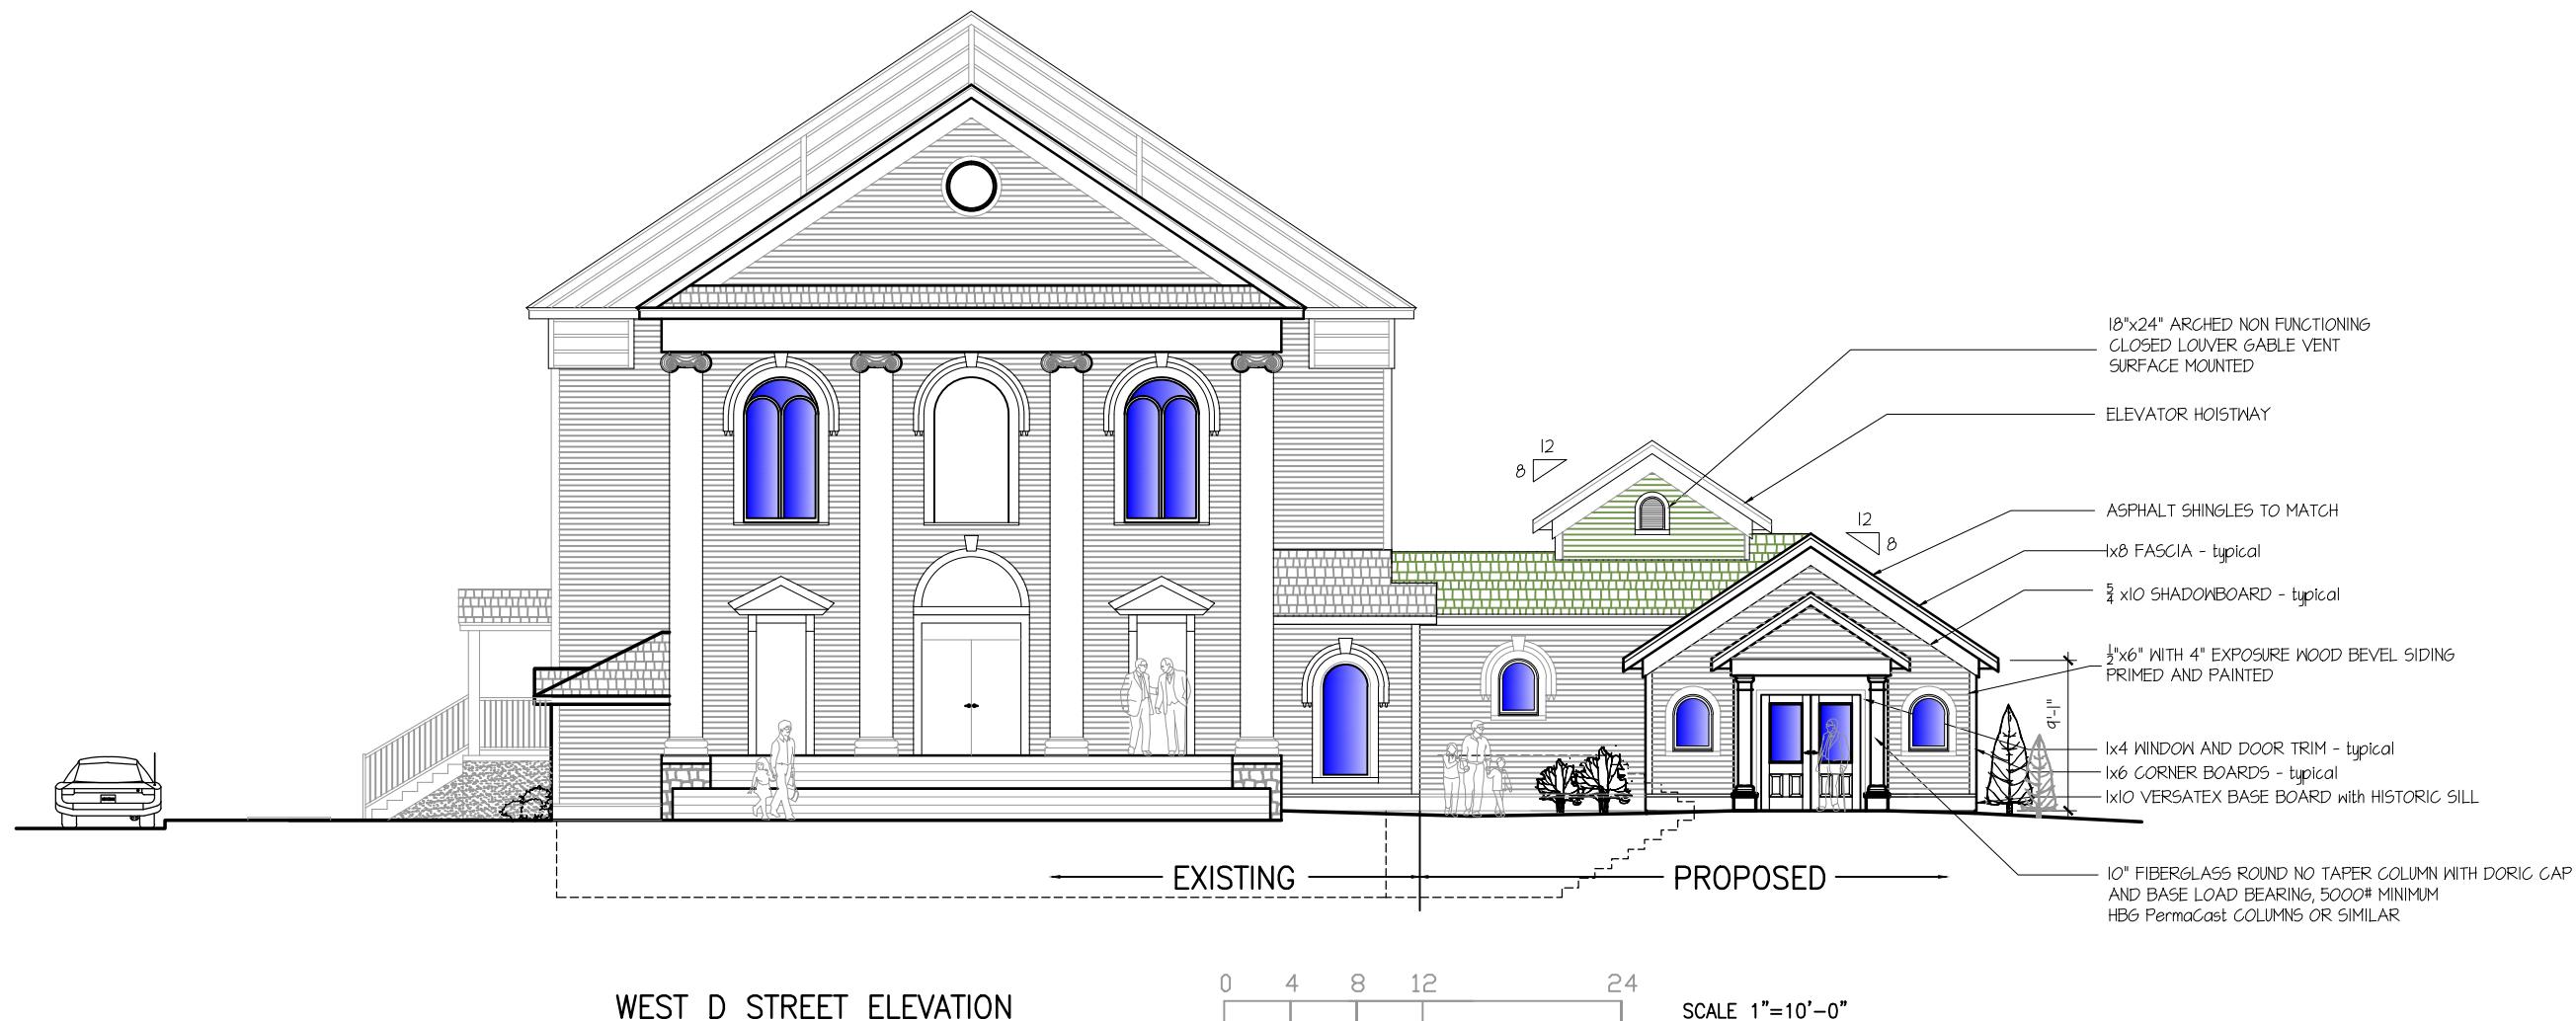


CHEBOYGAN CATHOLIC
COMMUNITY PARISH
117 NORTH "E" STREET
CHEBOYGAN, MI

date: Jan. 28, 2019
project: 1716

sheet:
A1.5

EAST ELEVATION

COPYRIGHT © 2018

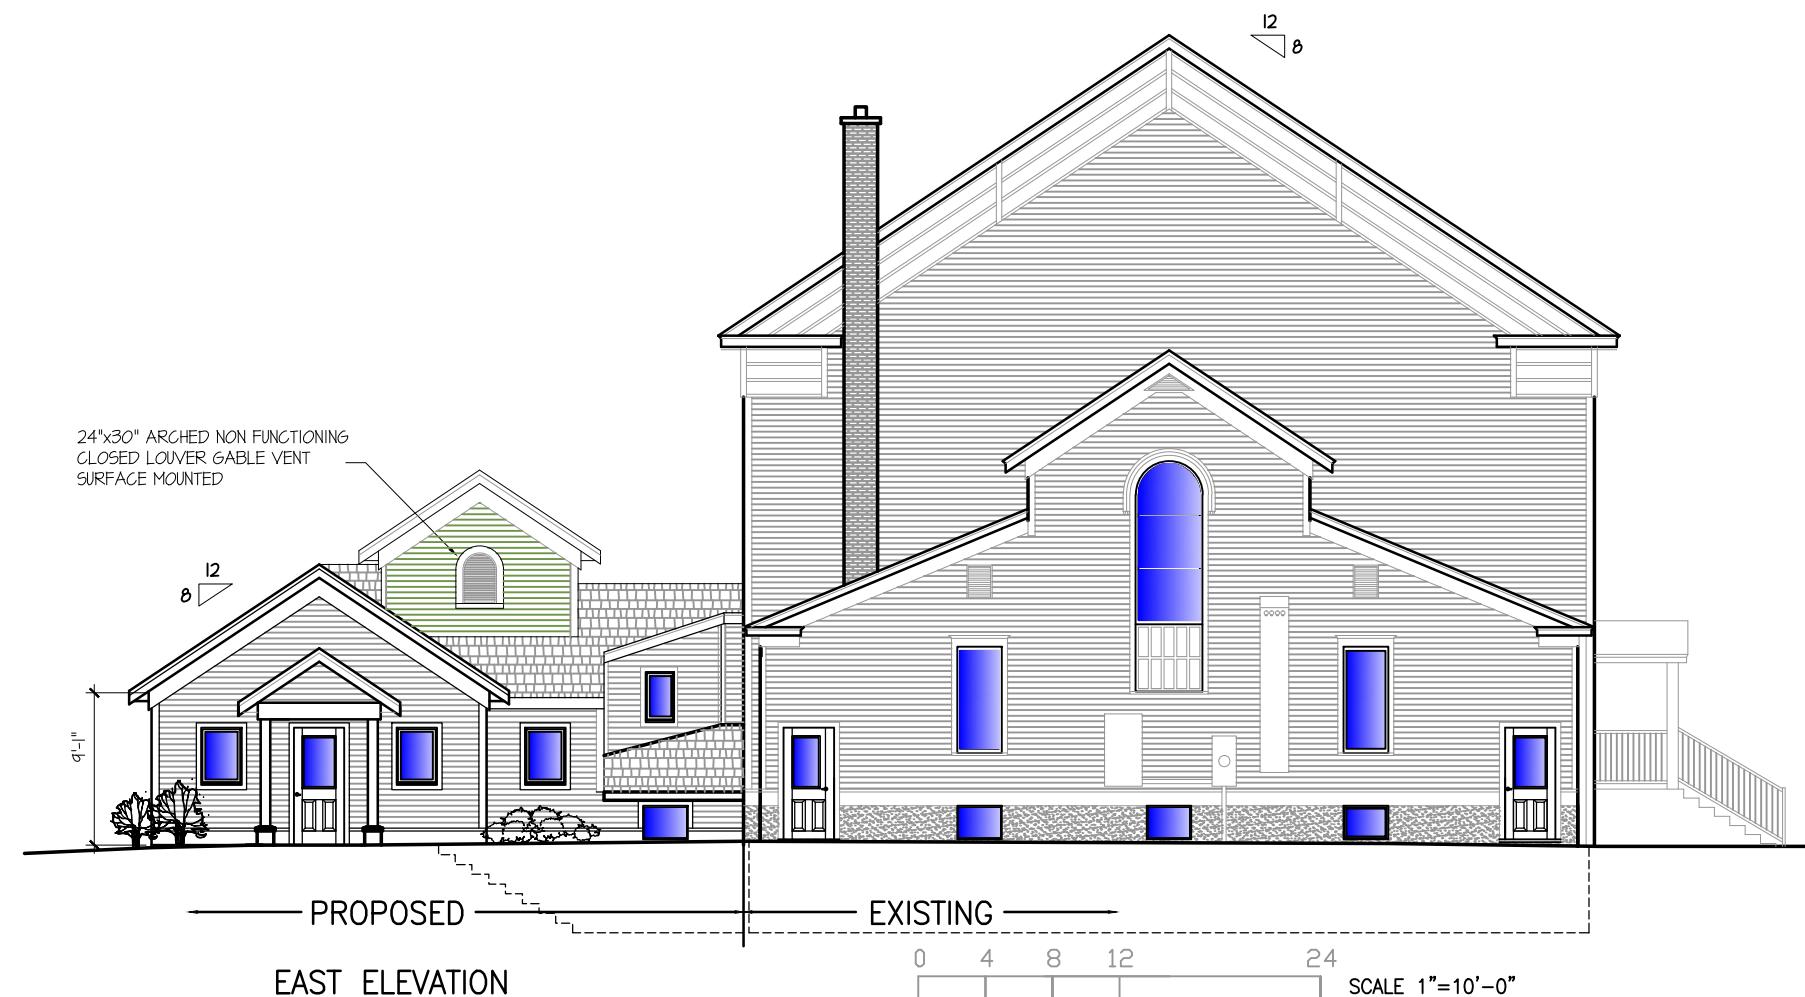


CHEBOYGAN CATHOLIC
COMMUNITY PARISH
117 NORTH "E" STREET
CHEBOYGAN, MI

date: Jan. 28, 2019
project: 1716

SOUTH ELEVATION



sheet:
A1.6
COPYRIGHT © 2018

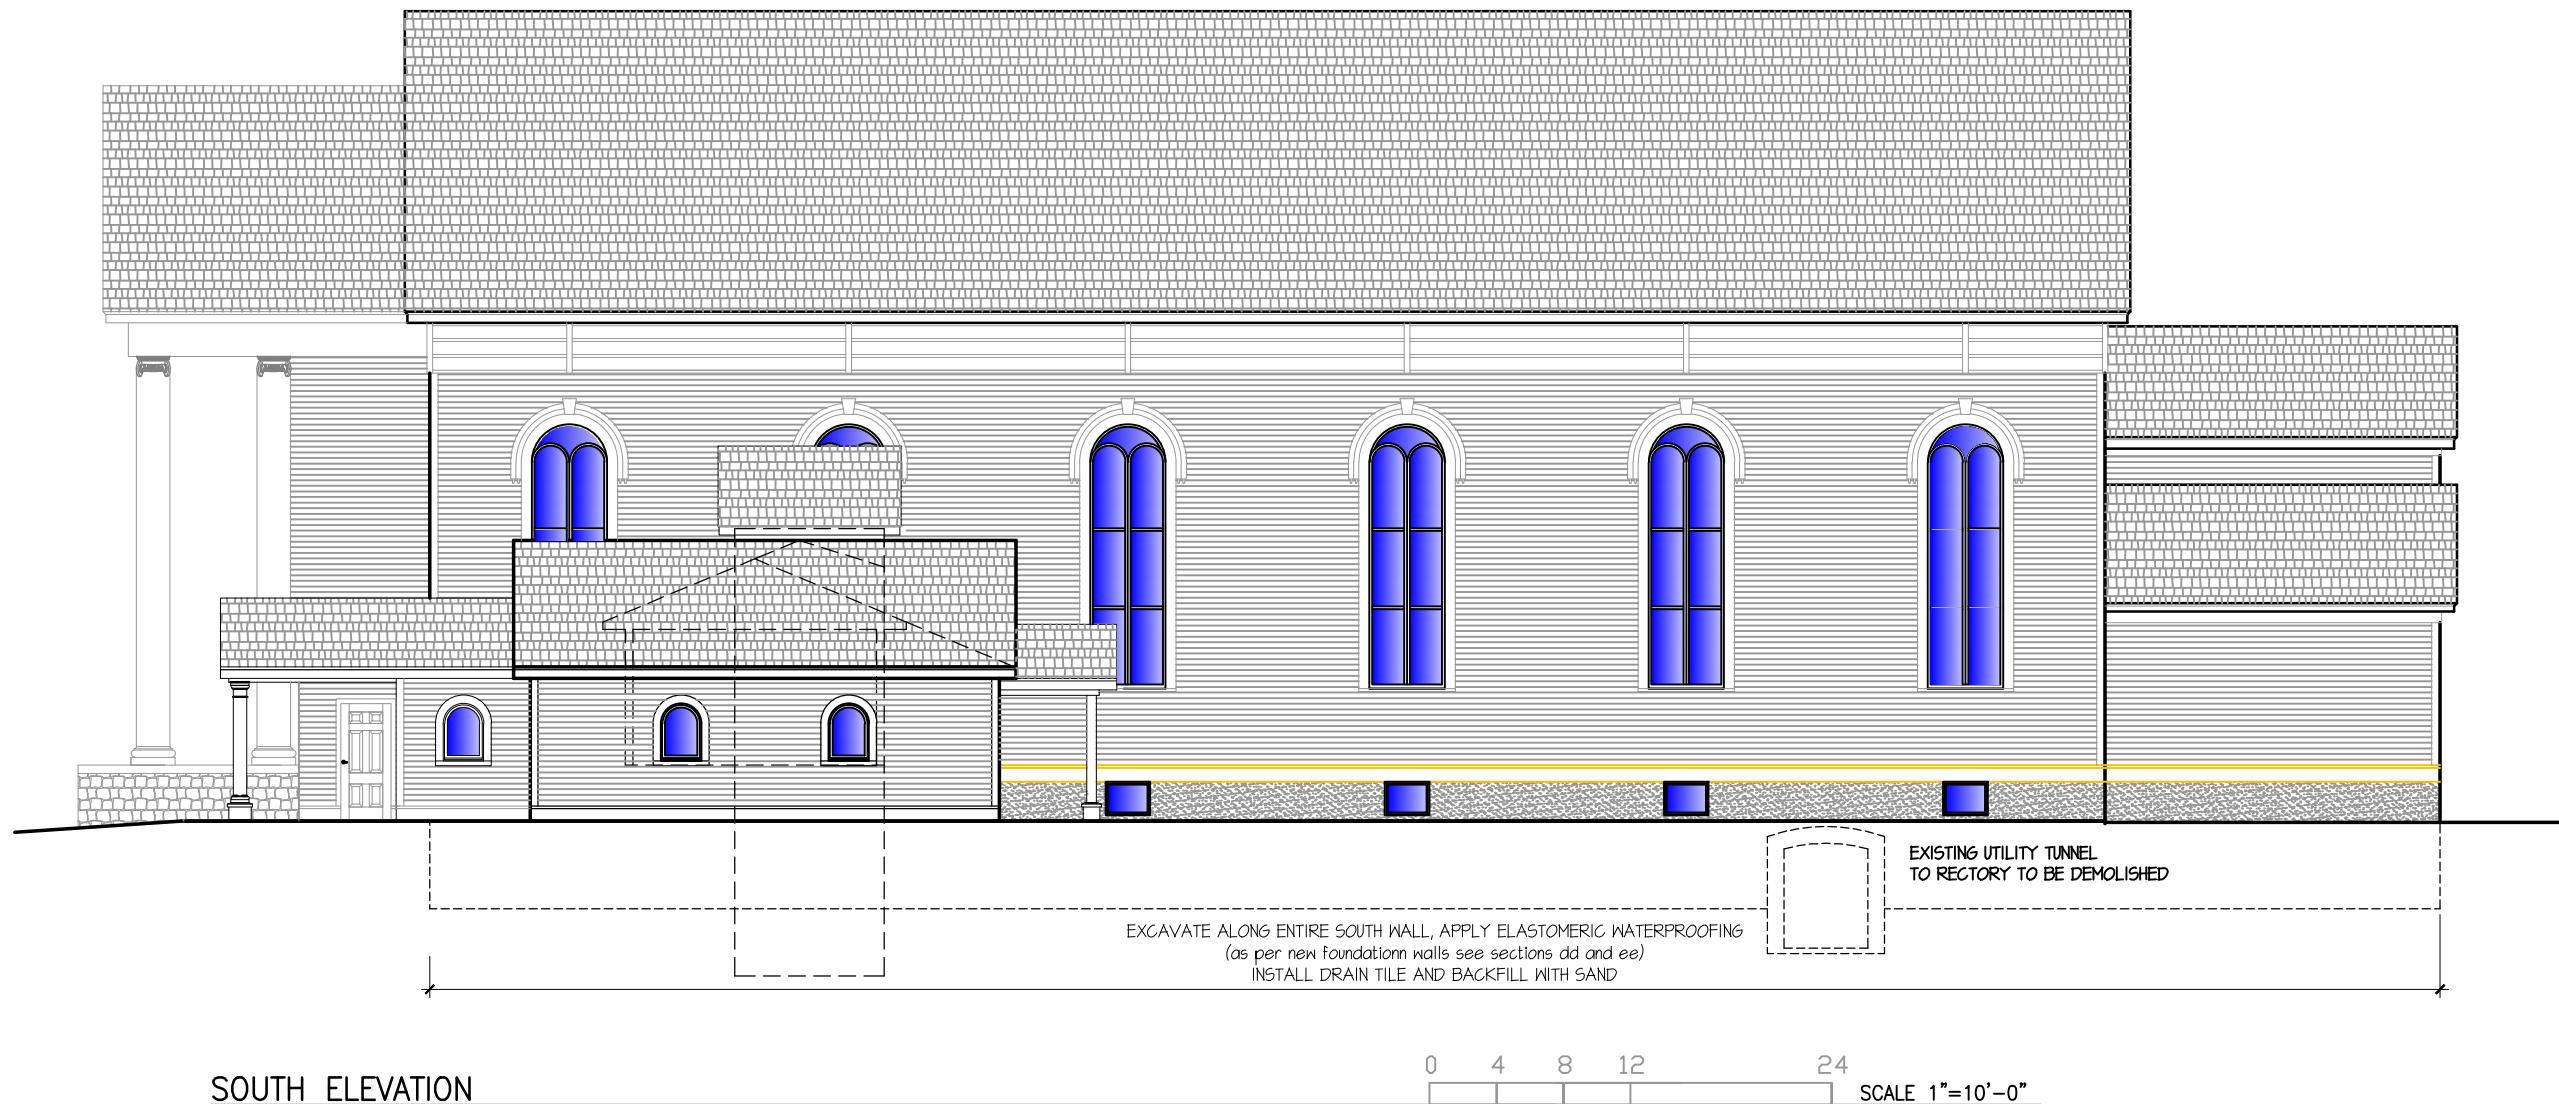

CHEBOYGAN CATHOLIC
COMMUNITY PARISH
117 NORTH "E" STREET
CHEBOYGAN, MI

date: Jan. 28, 2019
project: 1716

sheet:
A1.7
COPYRIGHT © 2018

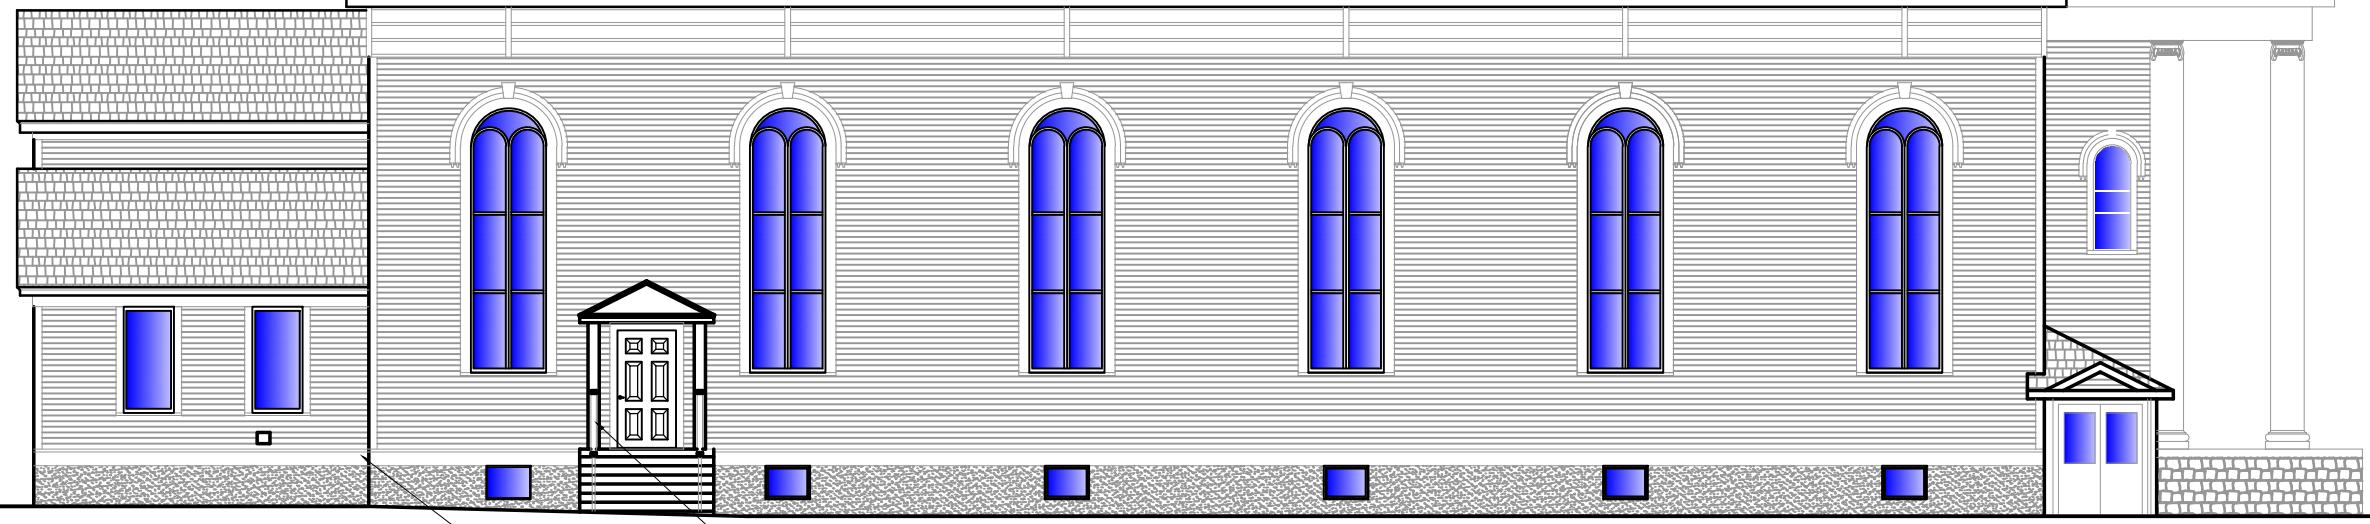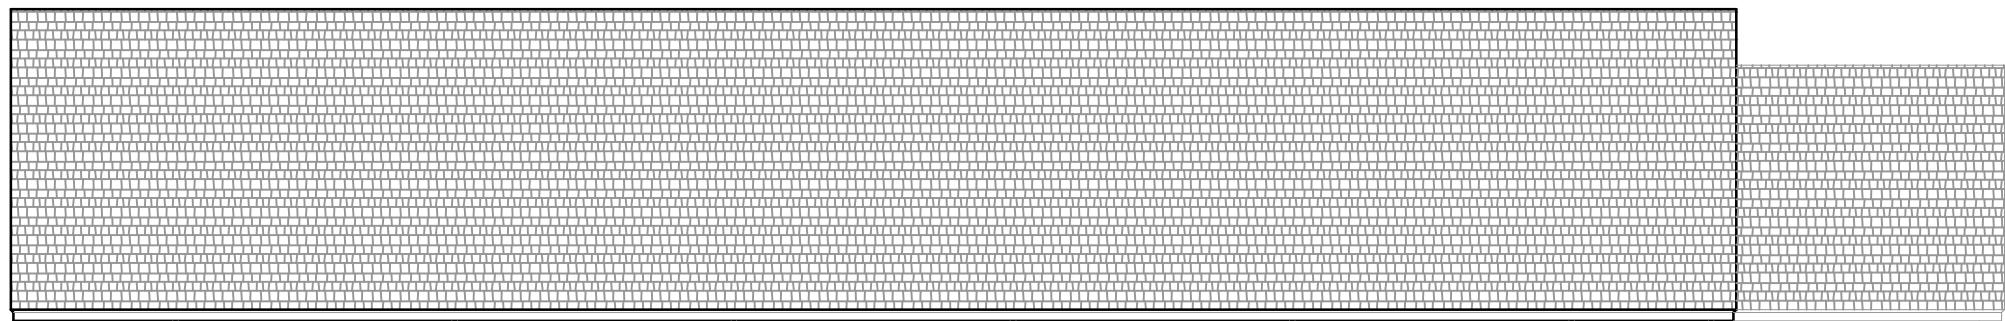

NORTH ELEVATION

0 4 8 12 24
SCALE 1"=10'-0"